





COURT STREET TO WILLOW STREET

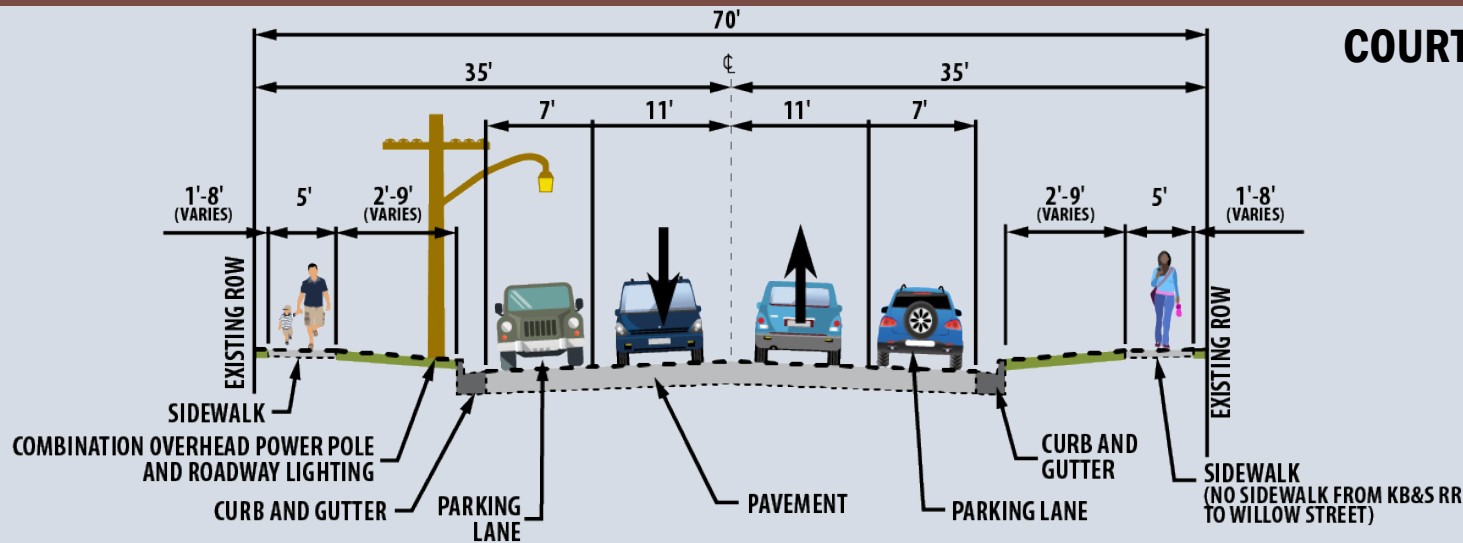

HOBBIE AVENUE
EXISTING TYPICAL SECTION (COURT STREET TO WILLOW STREET)

LOOKING NORTH ALONG
HOBBIE AVENUE

ALL EXISTING
PARKING ALONG
HOBBIE AVENUE IS
PROPOSED TO BE
REMOVED TO
CREATE SPACE FOR
THE CENTER TURN
LANE AND BIKE
LANES.

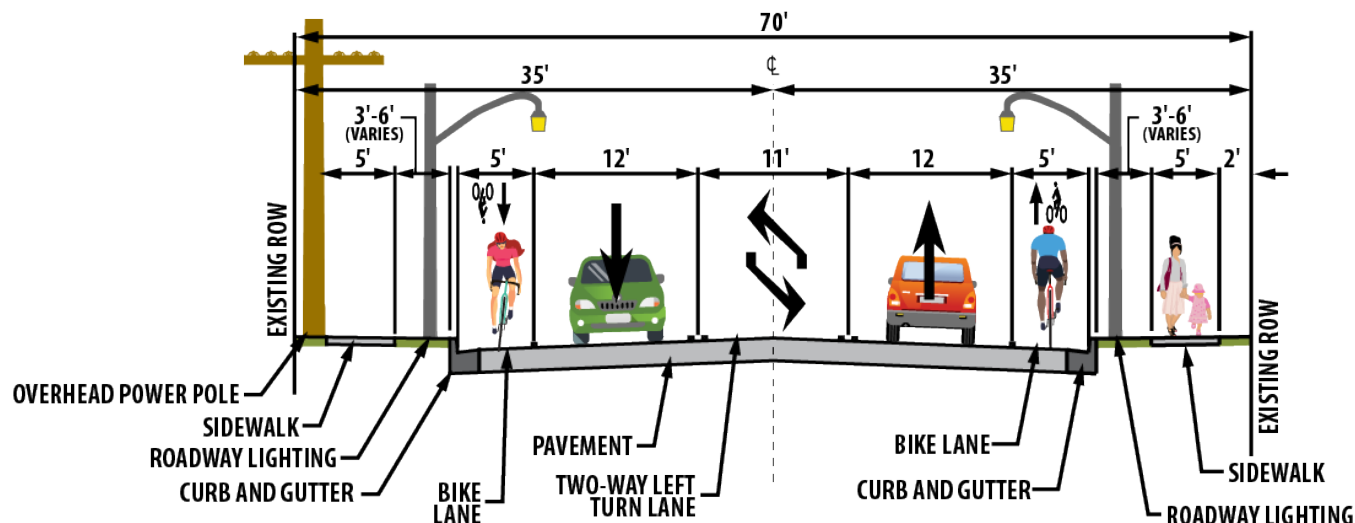

HOBBIE AVENUE
PROPOSED TYPICAL SECTION (COURT STREET TO WILLOW STREET)